


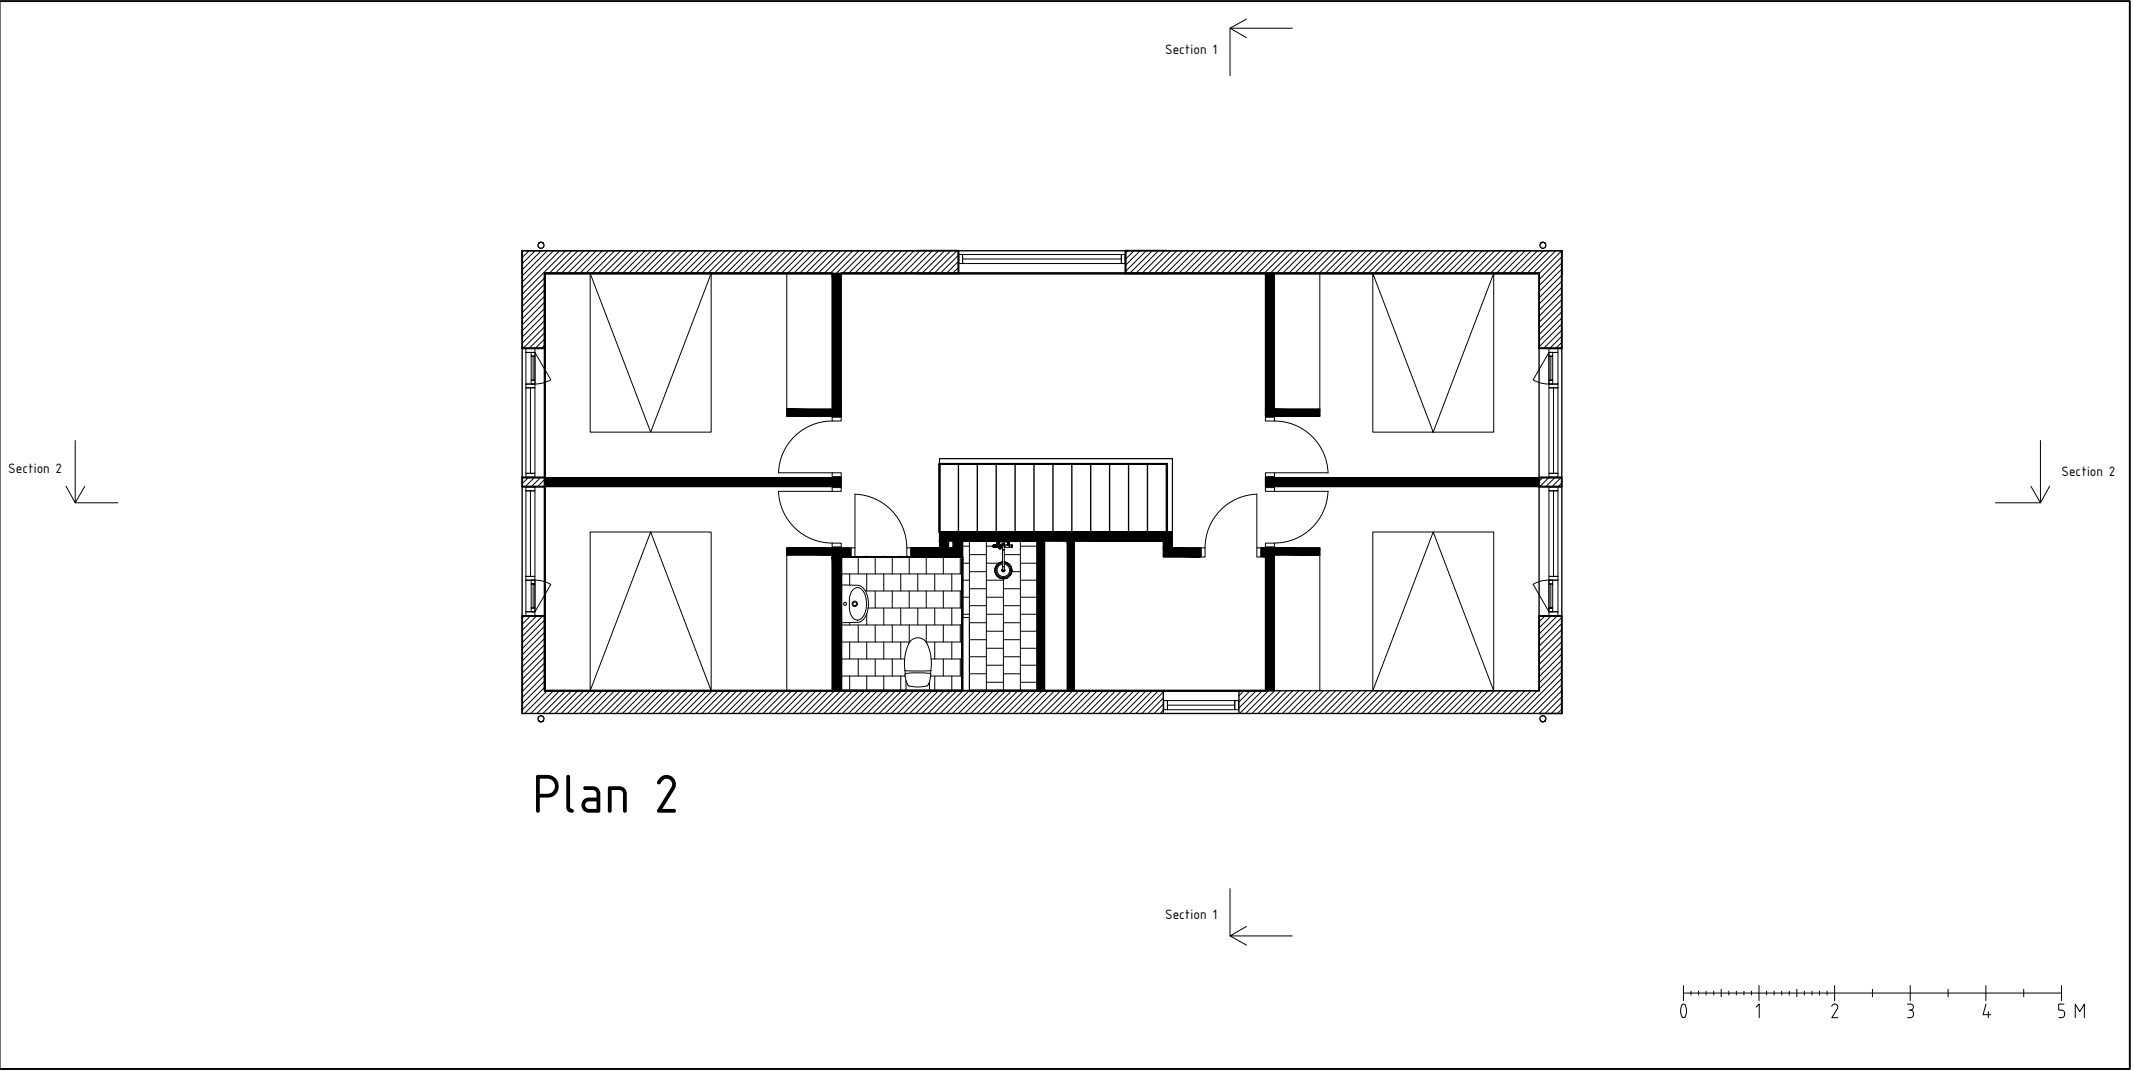

sandell collection	Hus - A	Plan 2	
	Del av fastigheten Gotland Hamra Herrans 1:2	SKALA: 1:100 - A4	15 November 2025