


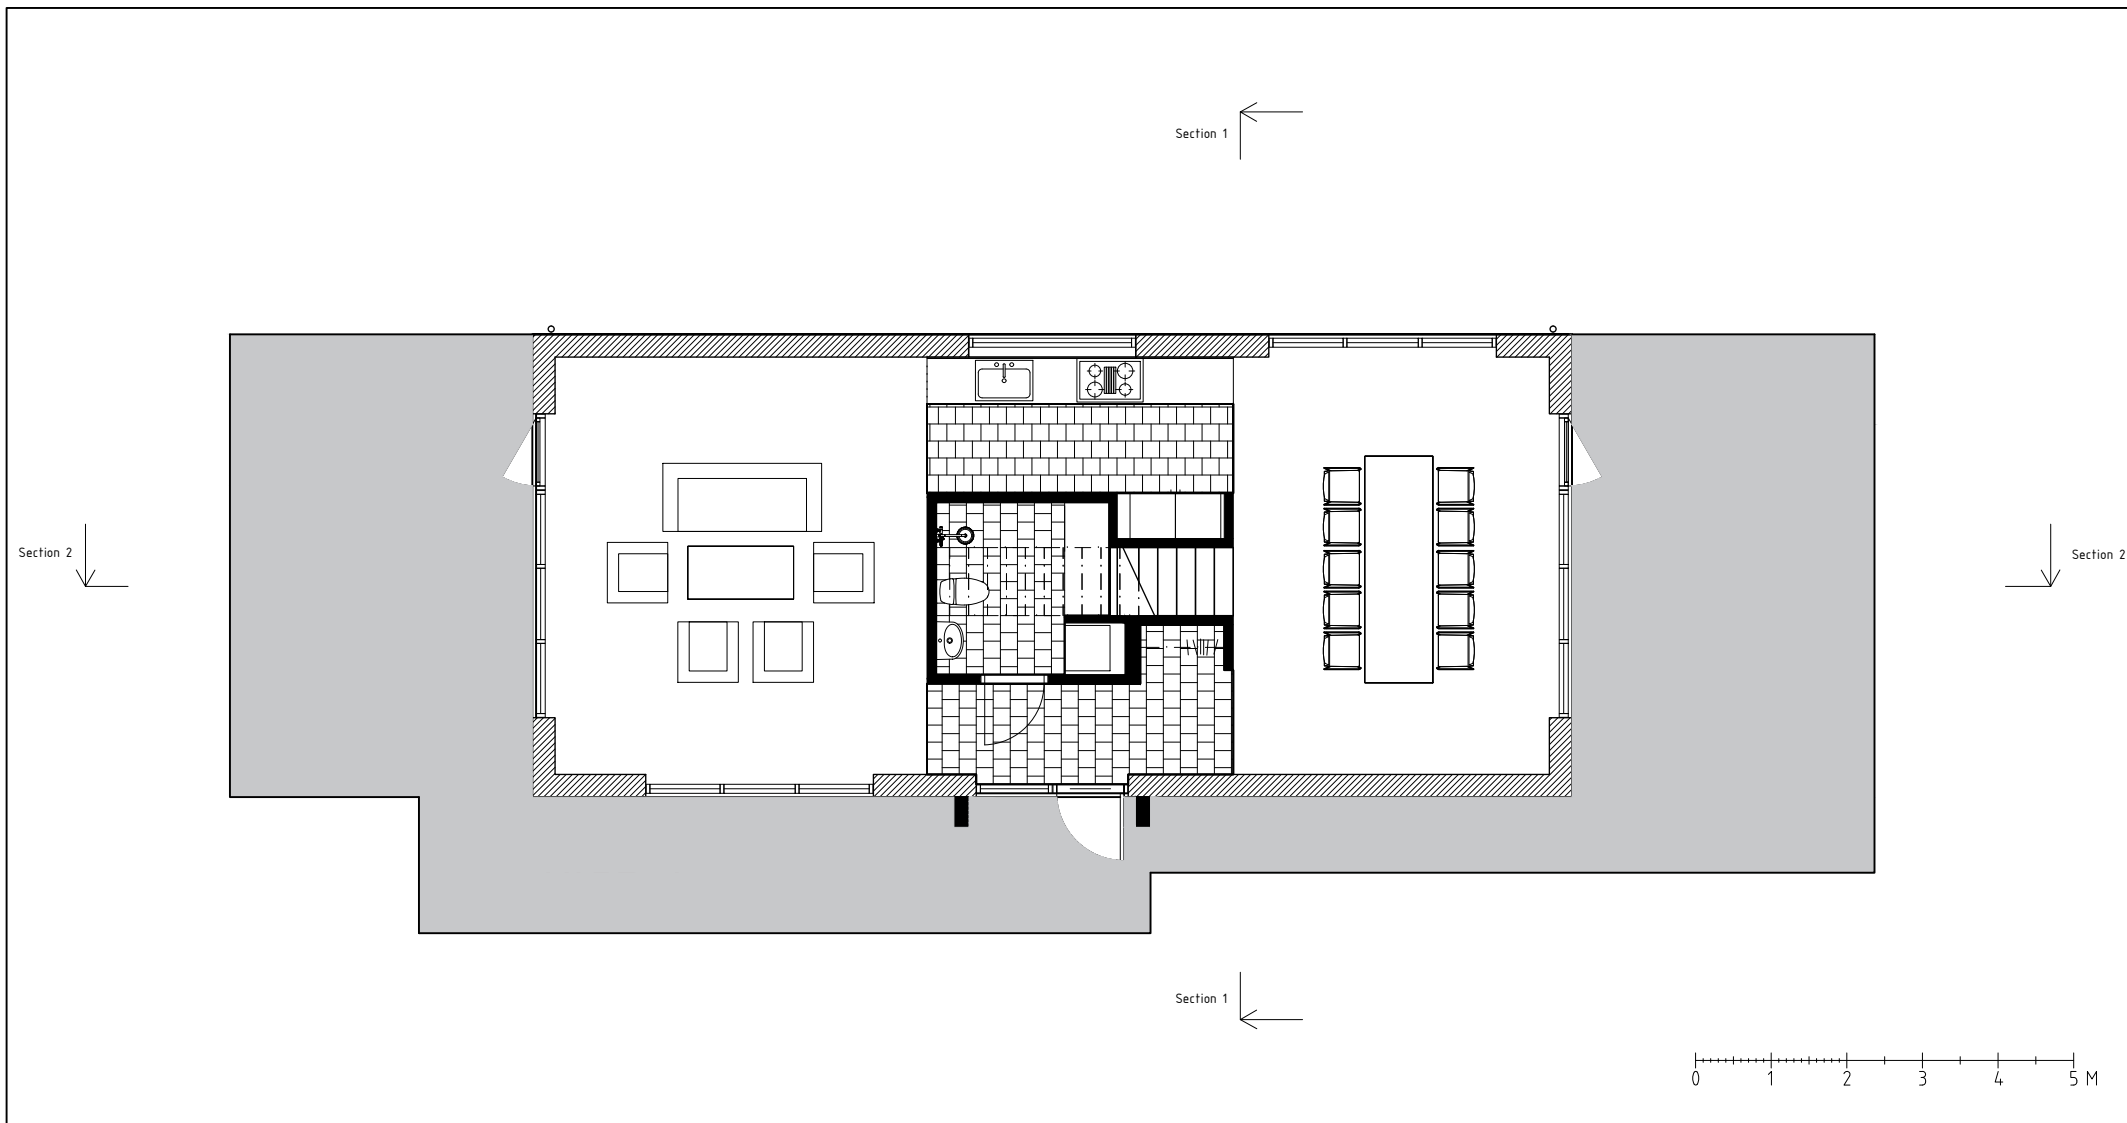

sandell
collection

Hus - A

Plan 1

Del av fastigheten Gotland Hamra Herrans 1:2

SKALA: 1:100 - A4

15 November 2025