


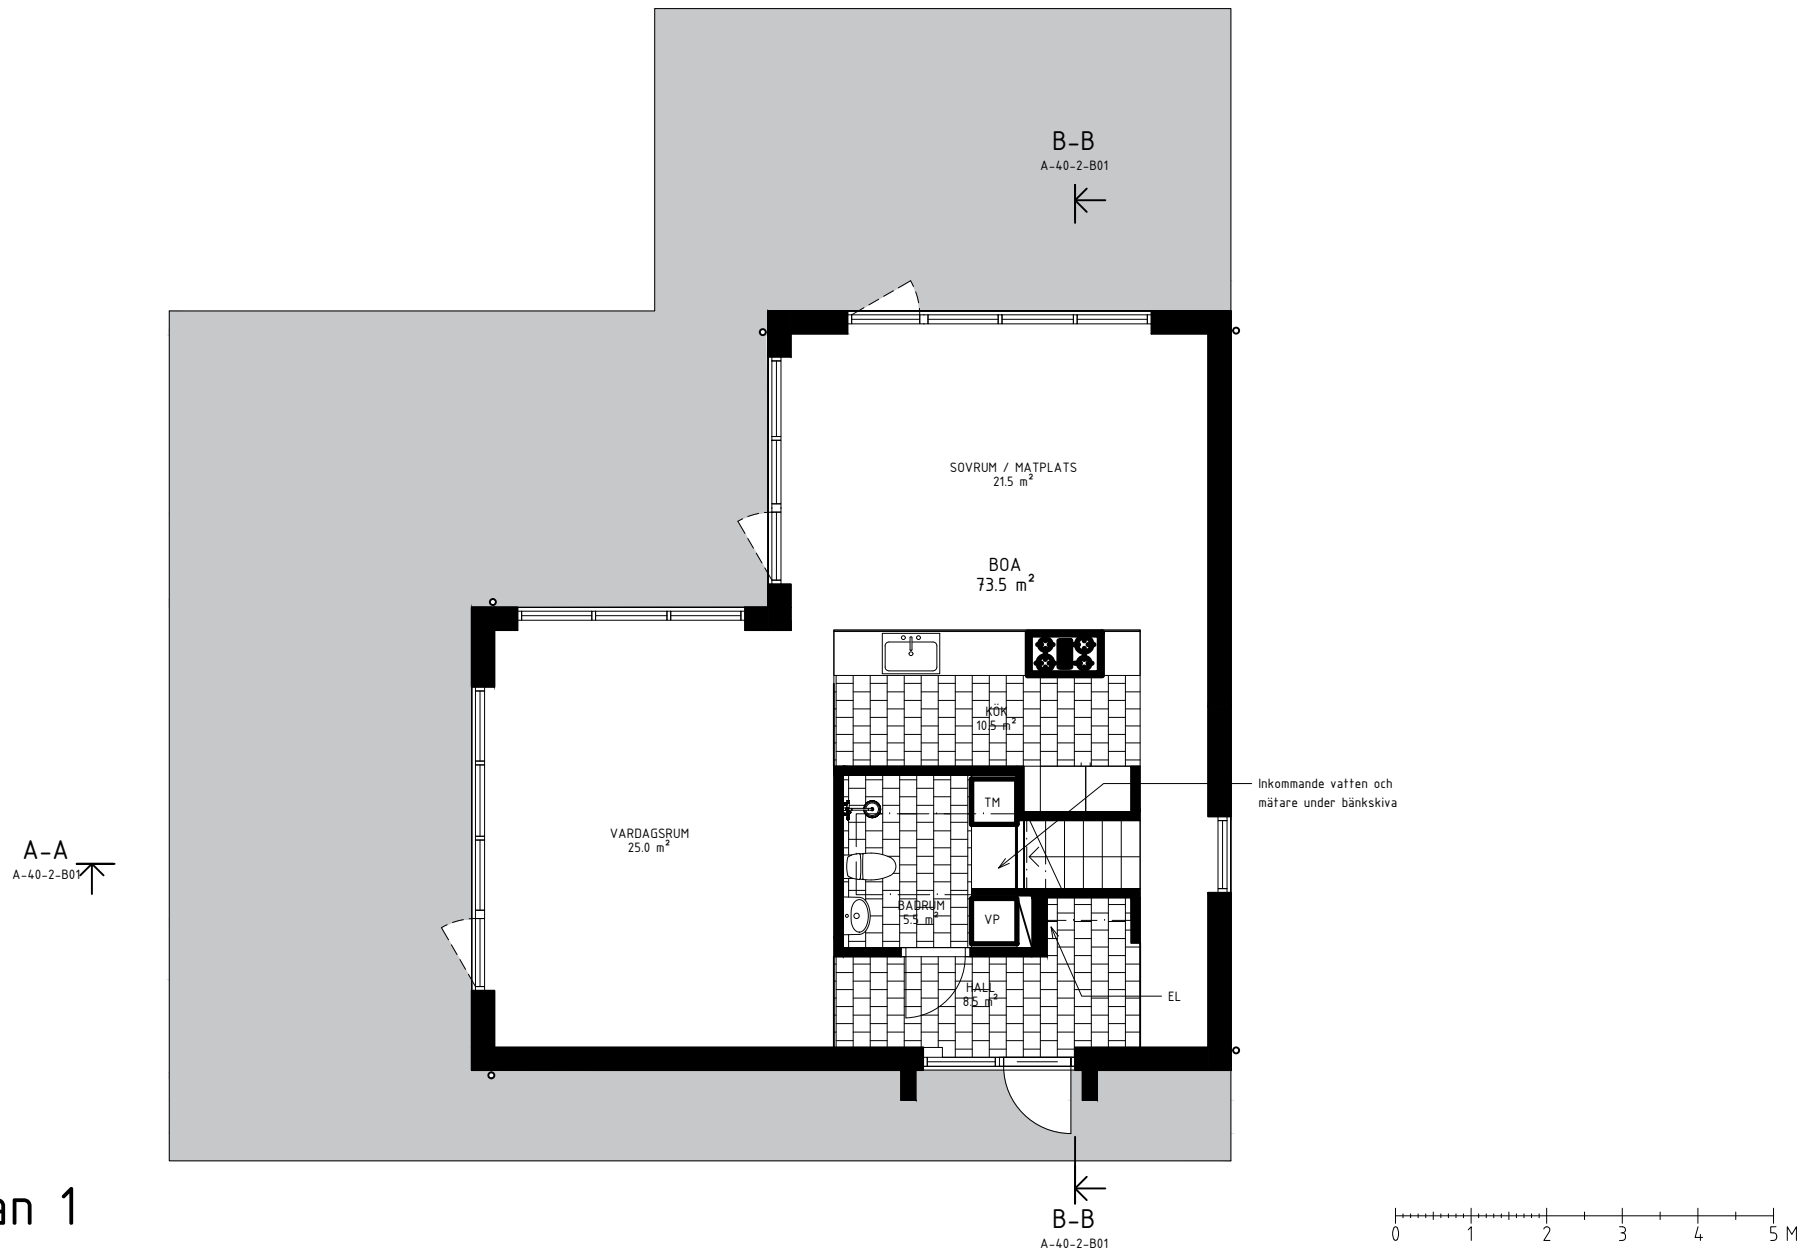

Area Plan 1

sandell collection	Hus - B	Area Plan 1	
	Del av fastigheten Gotland Hamra Herrans 1:2	SKALA: 1:100 - A4	15 November 2025